
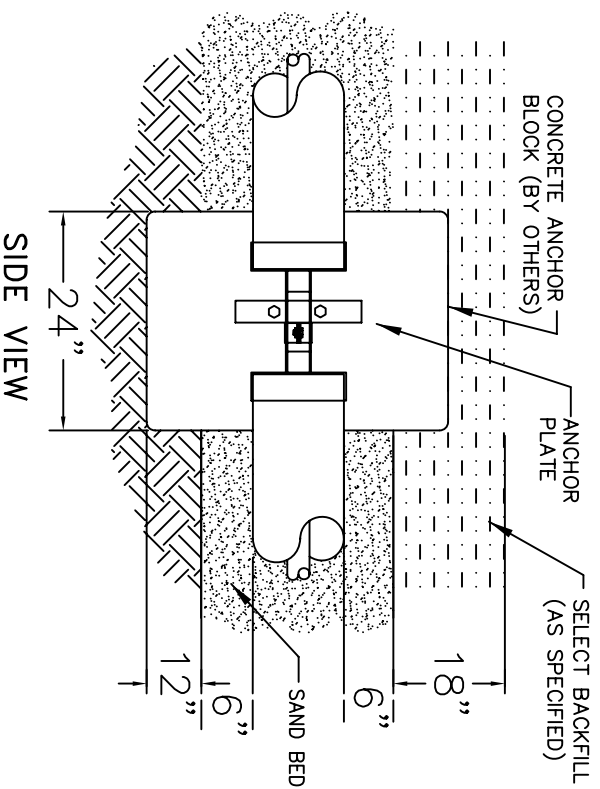


CONCRETE ANCHOR BLOCK

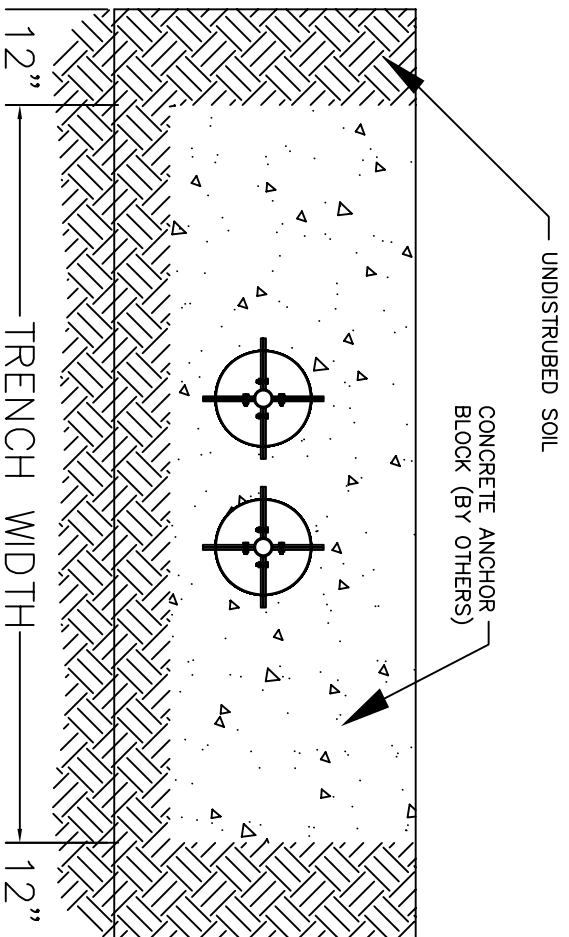

Energy Task Force
Pre-insulated Pipe

2501 Clark St • Apopka, FL 32703 • 407-523-3770 • 407-523-3722

SCALE NTS

DATE 8/2/04

COPPER ANCHOR

DRAWN BY LG
DWG #